

PETITION

We, the undersigned property owners in the Municipality of Barrington realizing the importance of and necessity of having a Civic Numbering System, request that the road/lane along which our properties lie become officially recognized as Nickerson Lane

#3414 P10 82562471 Tyler D Nickerson - President
Civic Number Grand Multi Property Owner
#3412 P10 8257651 Tyler D Nickerson - President
Civic Number Dufaux Holdings Inc. Property Owner

3410 P10 82540626 Shawn Nickerson
Civic Number Property Owner

Civic Number _____
Property Owner

NSCAF Web Editor

Civic Search (FreeStyle)	Civic Search (Drop Down)	Map	Print		FeedBack	LogOut
--------------------------	--------------------------	-----	-------	--	----------	--------

Enter Civic Address : Nickerson lane

Nickerson Lane, Goldenville, Municipality of the District of St. Mary's, Guysborough County

No Nickerson lane in our municipality

1474-A, Unit 1, Chemin Riverside Rd South, New Edinburgh, Municipality of Clare, Digby County, B0W 3T0


1474	Civic Number	South	Direction
A	Civic Suffix	New Edinburgh	Community
Unit 1	Unit Number	Municipality of Clare	Municipality
Chemin	Street Prefix	Digby County	County
Riverside	Street Name	B0W 3T0	Postal Code
Rd	Street Suffix		

Search where PID =

- [Any Questions?](#)
- [Office Locations](#)
 - [News](#)
 - [Search](#)
 - [Disclaimer](#)
 - [Privacy](#)
 - [Cookies](#)

Crown copyright © 2012, Province of Nova Scotia, all rights reserved.


Page last updated September 2014.

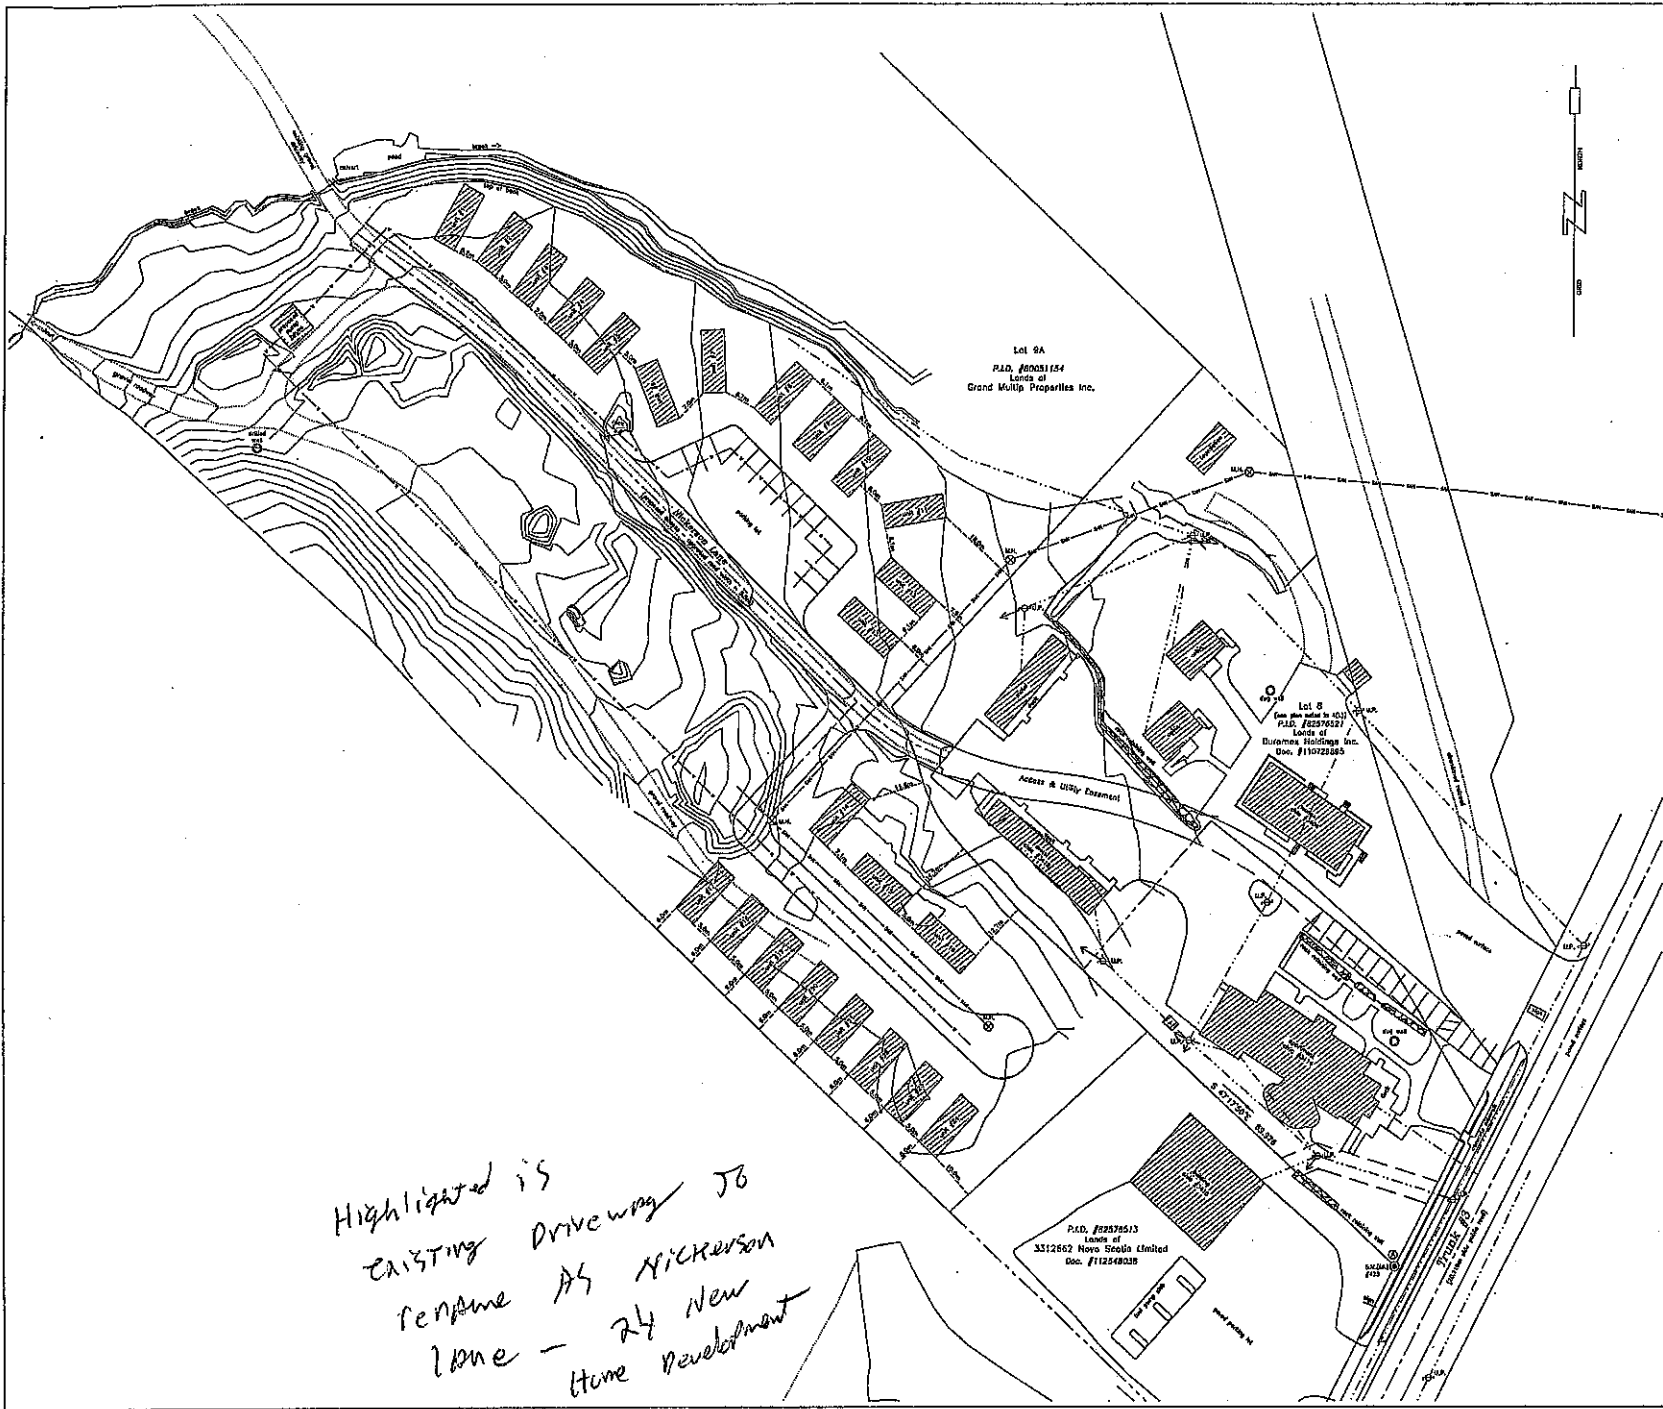

Highlighted is
 existing Driveway to
 rename as Mickerson
 Lane - 24 New
 Home Development



REVISIONS / STAMP



NO.	DESCRIPTION	DATE
1	ISSUED FOR BOX REVIEW	JUNE 15, 2023

Acker & Doucette Surveying Inc.
 Nova Scotia Land Surveyors & Professional Engineers

Yamouche County Office
 P.O. Box 88, Truro
 Nova Scotia, B9V 4M6
 Phone: (902) 844-0188
 Fax: (902) 844-0185
 www.a&dsurveying.ca

Shelburne County Office
 P.O. Box 261, Shelburne
 Nova Scotia, B2T 5W8
 Phone: (902) 820-7810
 Fax: (902) 844-0183
 info@adsurveying.ca

CLIENT:
**JCJ d'ENTREMONT
 HOLDINGS LIMITED**

SITE:
**LOT 9AC
 TRUNK #3, BARRINGTON PASSAGE,
 FERRY ROAD, SHELburne CO.,
 NOVA SCOTIA**

TITLE:
**CONCEPT PLAN:
 24 UNIT RESIDENTIAL DEVELOPMENT**

DATE: JUNE 13, 2023	DRAWN BY: S. P. F.
SCALE: 1 : 500 (metric)	CHECKED BY: K. R. T. B.

PROJECT NO.:
ENG019AD2023

SHEET NO.: C-101	REVISION: 1
----------------------------	-----------------------